

MARION COUNTY SURVEYOR'S OFFICE



SECTION CORNER RECORD

DEBRA S. JENKINS
MARION COUNTY SURVEYOR

SEC. 11 TWN. 15_N RNG. 4_E

BRYAN F. CATLIN, PLS
TECHNICAL SUPERVISOR

Date: 10-13-09
Party Chief: Wilcoxon
Crew: Finney
Type of Marker: RR spike 6" down
Method of Establishment: County: 12-14-1998
Name: 15041117

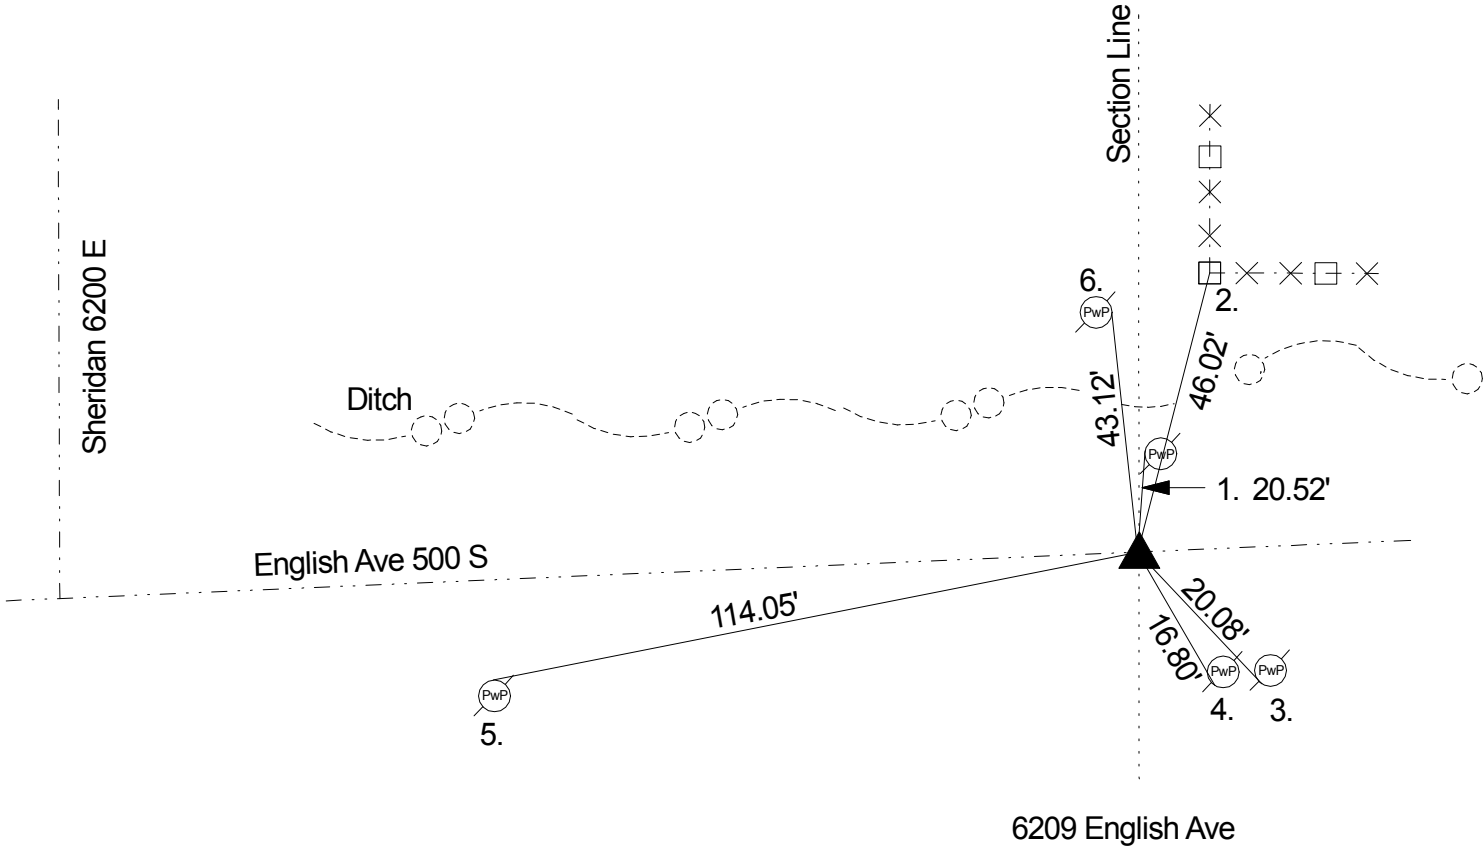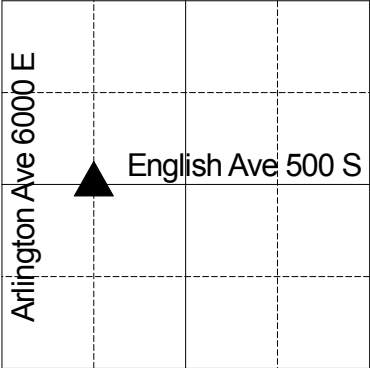

2-28 & 29-1860 D.B. Hasbrook set rock at corner and named the following witnesses: hickory 16" dia. N 16 E 5 ½ links, beech 8" dia. S 16 W 24 links, as per the Surveyors Record Warren Twp Marion County. 11-2-1945 MCSO called a RR spike. 5-26-70 J. McIand called a RR spike 4' south of centerline of English Ave. 9-8-75 B. Wilcoxon called a RR spike. 5-8-81 B. Wilcoxon called a RR spike. 9-25-95 B. Wilcoxon called a RR spike. 12-14-1998 B. Wilcoxon called a RR spike. 6-17-2003 B. Wilcoxon called a RR spike 6" down. 10-13-09 B. Wilcoxon called a RR spike 6" down.

REF.	DISTANCE	DESCRIPTION
1.	20.52'	PK nail W PwP #257-546-B 6" up
2.	46.02'	Top center corner steel fence post
3.	20.08'	PK nail SW PwP #64-576 A 6" up
4.	16.80'	Mag nail w/brass washer SW PwP #64-576 A 3" up
5.	114.05'	PK nail N PwP #63-576 A 12" up
6.	43.12'	Road nail E PwP #27-546 B 18" up

THIS CORNER POSITION
REPRESENTS A "TITLE" CORNER
AND MAY NOT NECESSARILY
REPRESENT THE POSITION BASED
ON RECORD CORNERS.